


Disclaimer:
 Cartographic Technologies, Inc. (CTI) assumes no liability as to the
 sufficiency, accuracy, or the user's interpretation of the data delineated
 hereon.

Current To
April 1
2016
 Wilmington, VT

Cartographic Technologies, Inc.
 GIS • Tax Mapping • Programming
 P.O. Box 992 Putney, VT 05346 (802) 257-7623

Map Scale 1:2,500
 1 inch equals 208.4 feet
 1/2 inch square equals 1/4 acre

This map is for assessment purposes only.
 It is not to be used for description,
 conveyance, or determination of legal title.

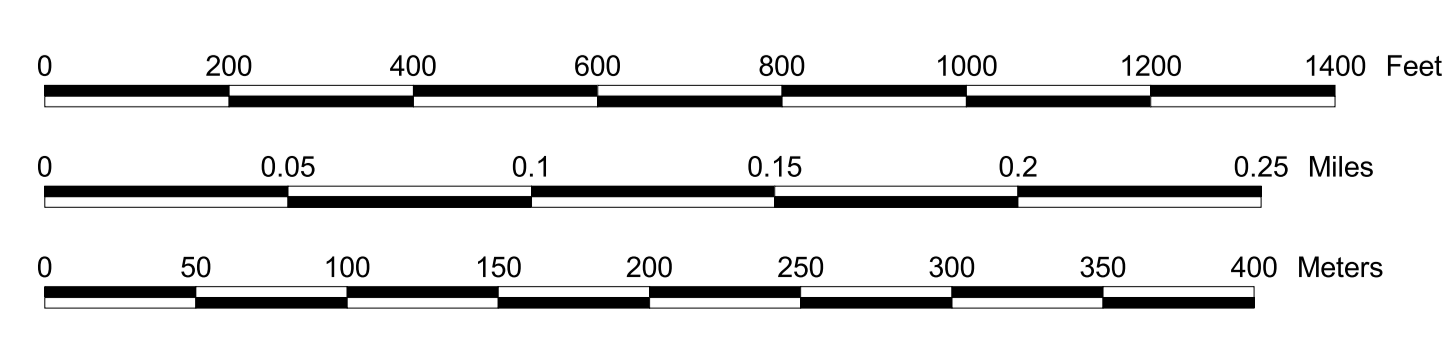

Acreage
 A Deeded
 AS Surveyed
 AC Calculated
 Ac GIS Calculated

Block Number
Parcel Number
Parcel Acreage
Road Frontage
Sublot Number
Leader Lines
Sheet Corners
Brooks & Streams

Parcel Lines
 Parcel Line - Common Ownership
 Lot Subdivision
 Land Hook (Common Ownership)
 Private Right-of-Way
 Private Road
 Town Line
 Match Line
 20' Contour

Map Sheet
#20
 OrthoPhoto Sheet
 120040
 Wilmington Village West

