


Disclaimer:
 Cartographic Technologies, Inc. (CTI) assumes no liability as to the
 sufficiency, accuracy, or the user's interpretation of the data delineated
 hereon.

Cartographic Technologies, Inc.
 GIS • Tax Mapping • Programming
 P.O. Box 992 Putney, VT 05346 (802) 257-7623

Current to
**April 1
 2016**
 Wilmington, VT

Map Scale 1:2,500
 1 inch equals 208.4 feet
 1/2 inch square equals 1/4 acre


This map is for assessment purposes only.
 It is not to be used for description,
 conveyance, or determination of legal title.

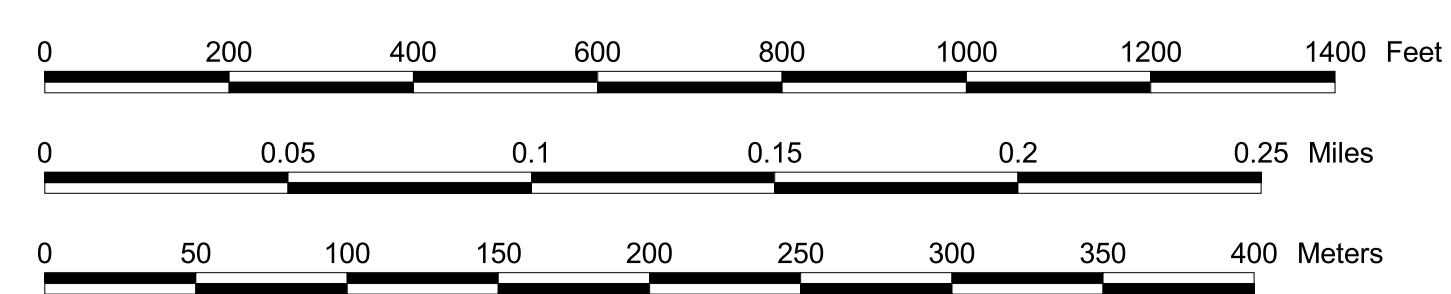

Acreage
 A Deeded
 AS Surveyed
 AC Calculated
 Ac GIS Calculated

1 Block Number
 42 Parcel Number
 32.2 Parcel Acreage
 150 Road Frontage
 ① Sublot Number
 Leader Lines
 Sheet Corners
 Brooks & Streams

Parcel Lines
 Parcel Line - Common Ownership
 Lot Subdivision
 Land Hook (Common Ownership)
 Private Right-of-Way
 Private Road
 Town Line
 Match Line
 20' Contour

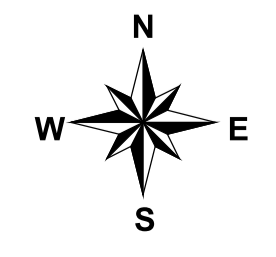

Map Sheet
#22
 OrthoPhoto Sheet
 125042
 Raponda North

1	2	3
5	6	7
8	9	10