


Disclaimer:
Cartographic Technologies, Inc. (CTI) assumes no liability as to the
sufficiency, accuracy, or the user's interpretation of the data delineated
hereon.

Cartographic Technologies, Inc.
GIS • Tax Mapping • Programming
P.O. Box 992 Puddle, VT 05346 (802) 257-7823




Map Scale 1:2,500
1 inch equals 208.4 feet
1/2 inch square equals 114 acre

This map is for assessment purposes only.
It is not to be used for description,
conveyance, or determination of legal title.

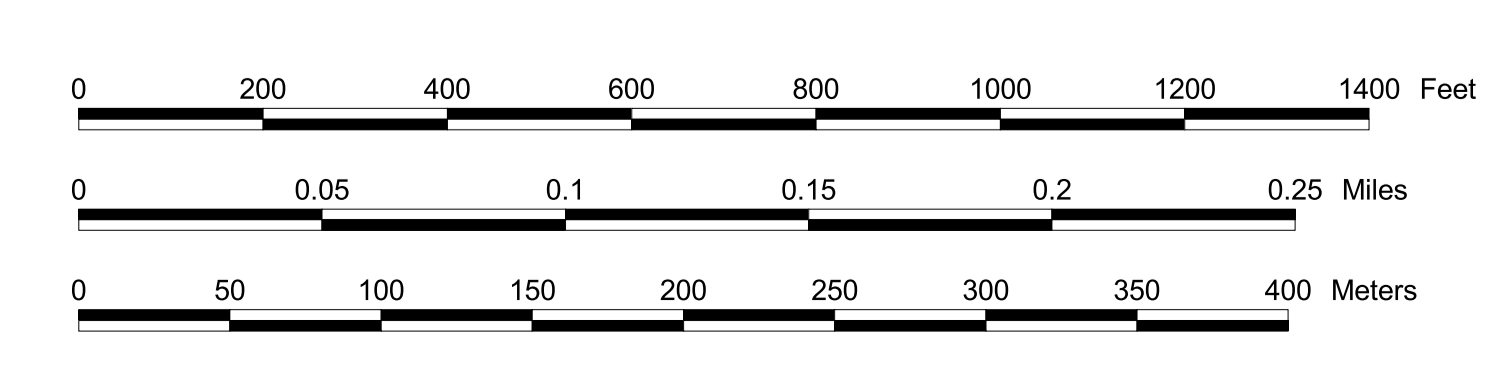

- Acreage**
- A Deeded
 - AS Surveyed
 - AC Calculated
 - Ac GIS Calculated
- Block Number**
- 42 Parcel Number
 - 32.2 Parcel Acreage
 - 150 Road Frontage
 - ① Sublot Number
 - ② Leader Lines
 - ③ Sheet Corners
 - ④ Brooks & Streams

- Parcel Lines
- Parcel Line - Common Ownership
- Lot Subdivision
- Land Hook (Common Ownership)
- Road Right-of-Way
- Private Road
- Town Line
- Match Line
- 20' Contour

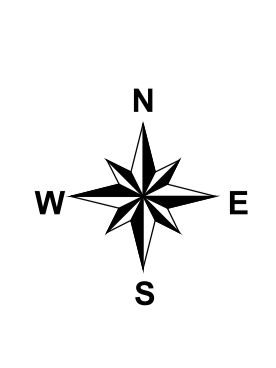

Map Sheet Chimney Hill North

Sections A and M

| | | |
|---|----|----|
| 1 | 2 | 3 |
| 5 | 6 | 22 |
| | 20 | 21 |
| 8 | 9 | 10 |