


Disclaimer:  
Cartographic Technologies, Inc. (CTI) assumes no liability as to the  
sufficiency, accuracy, or the user's interpretation of the data delineated  
hereon.

Cartographic Technologies, Inc.  
GIS • Tax Mapping • Programming  
P.O. Box 992 Powney, VT 05466 (802) 257-7823




**Map Scale 1:2,500**  
1 inch equals 208.4 feet  
1/2 inch square equals 1/4 acre

This map is for assessment purposes only.  
It is not to be used for description,  
conveyance, or determination of legal title.

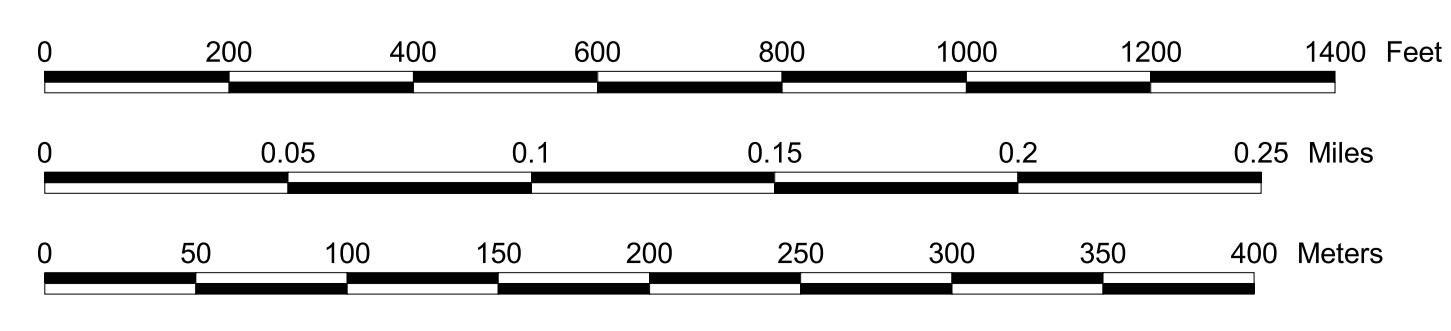

- Acreage**
- A Deeded
  - AS Surveyed
  - AC Calculated
  - Ac GIS Calculated

- 1 Block Number
- 42 Parcel Number
- 32.2 Parcel Acreage
- 150 Road Frontage
- ⓪ Sublot Number
- Leader Lines
- Sheet Corners
- Brooks & Streams

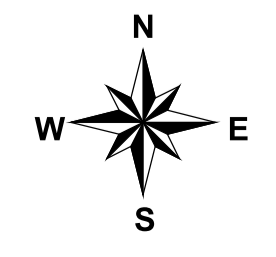

**Map Sheet Chimney Hill North**

Sections A and M

