


# TOWN OF DOVER

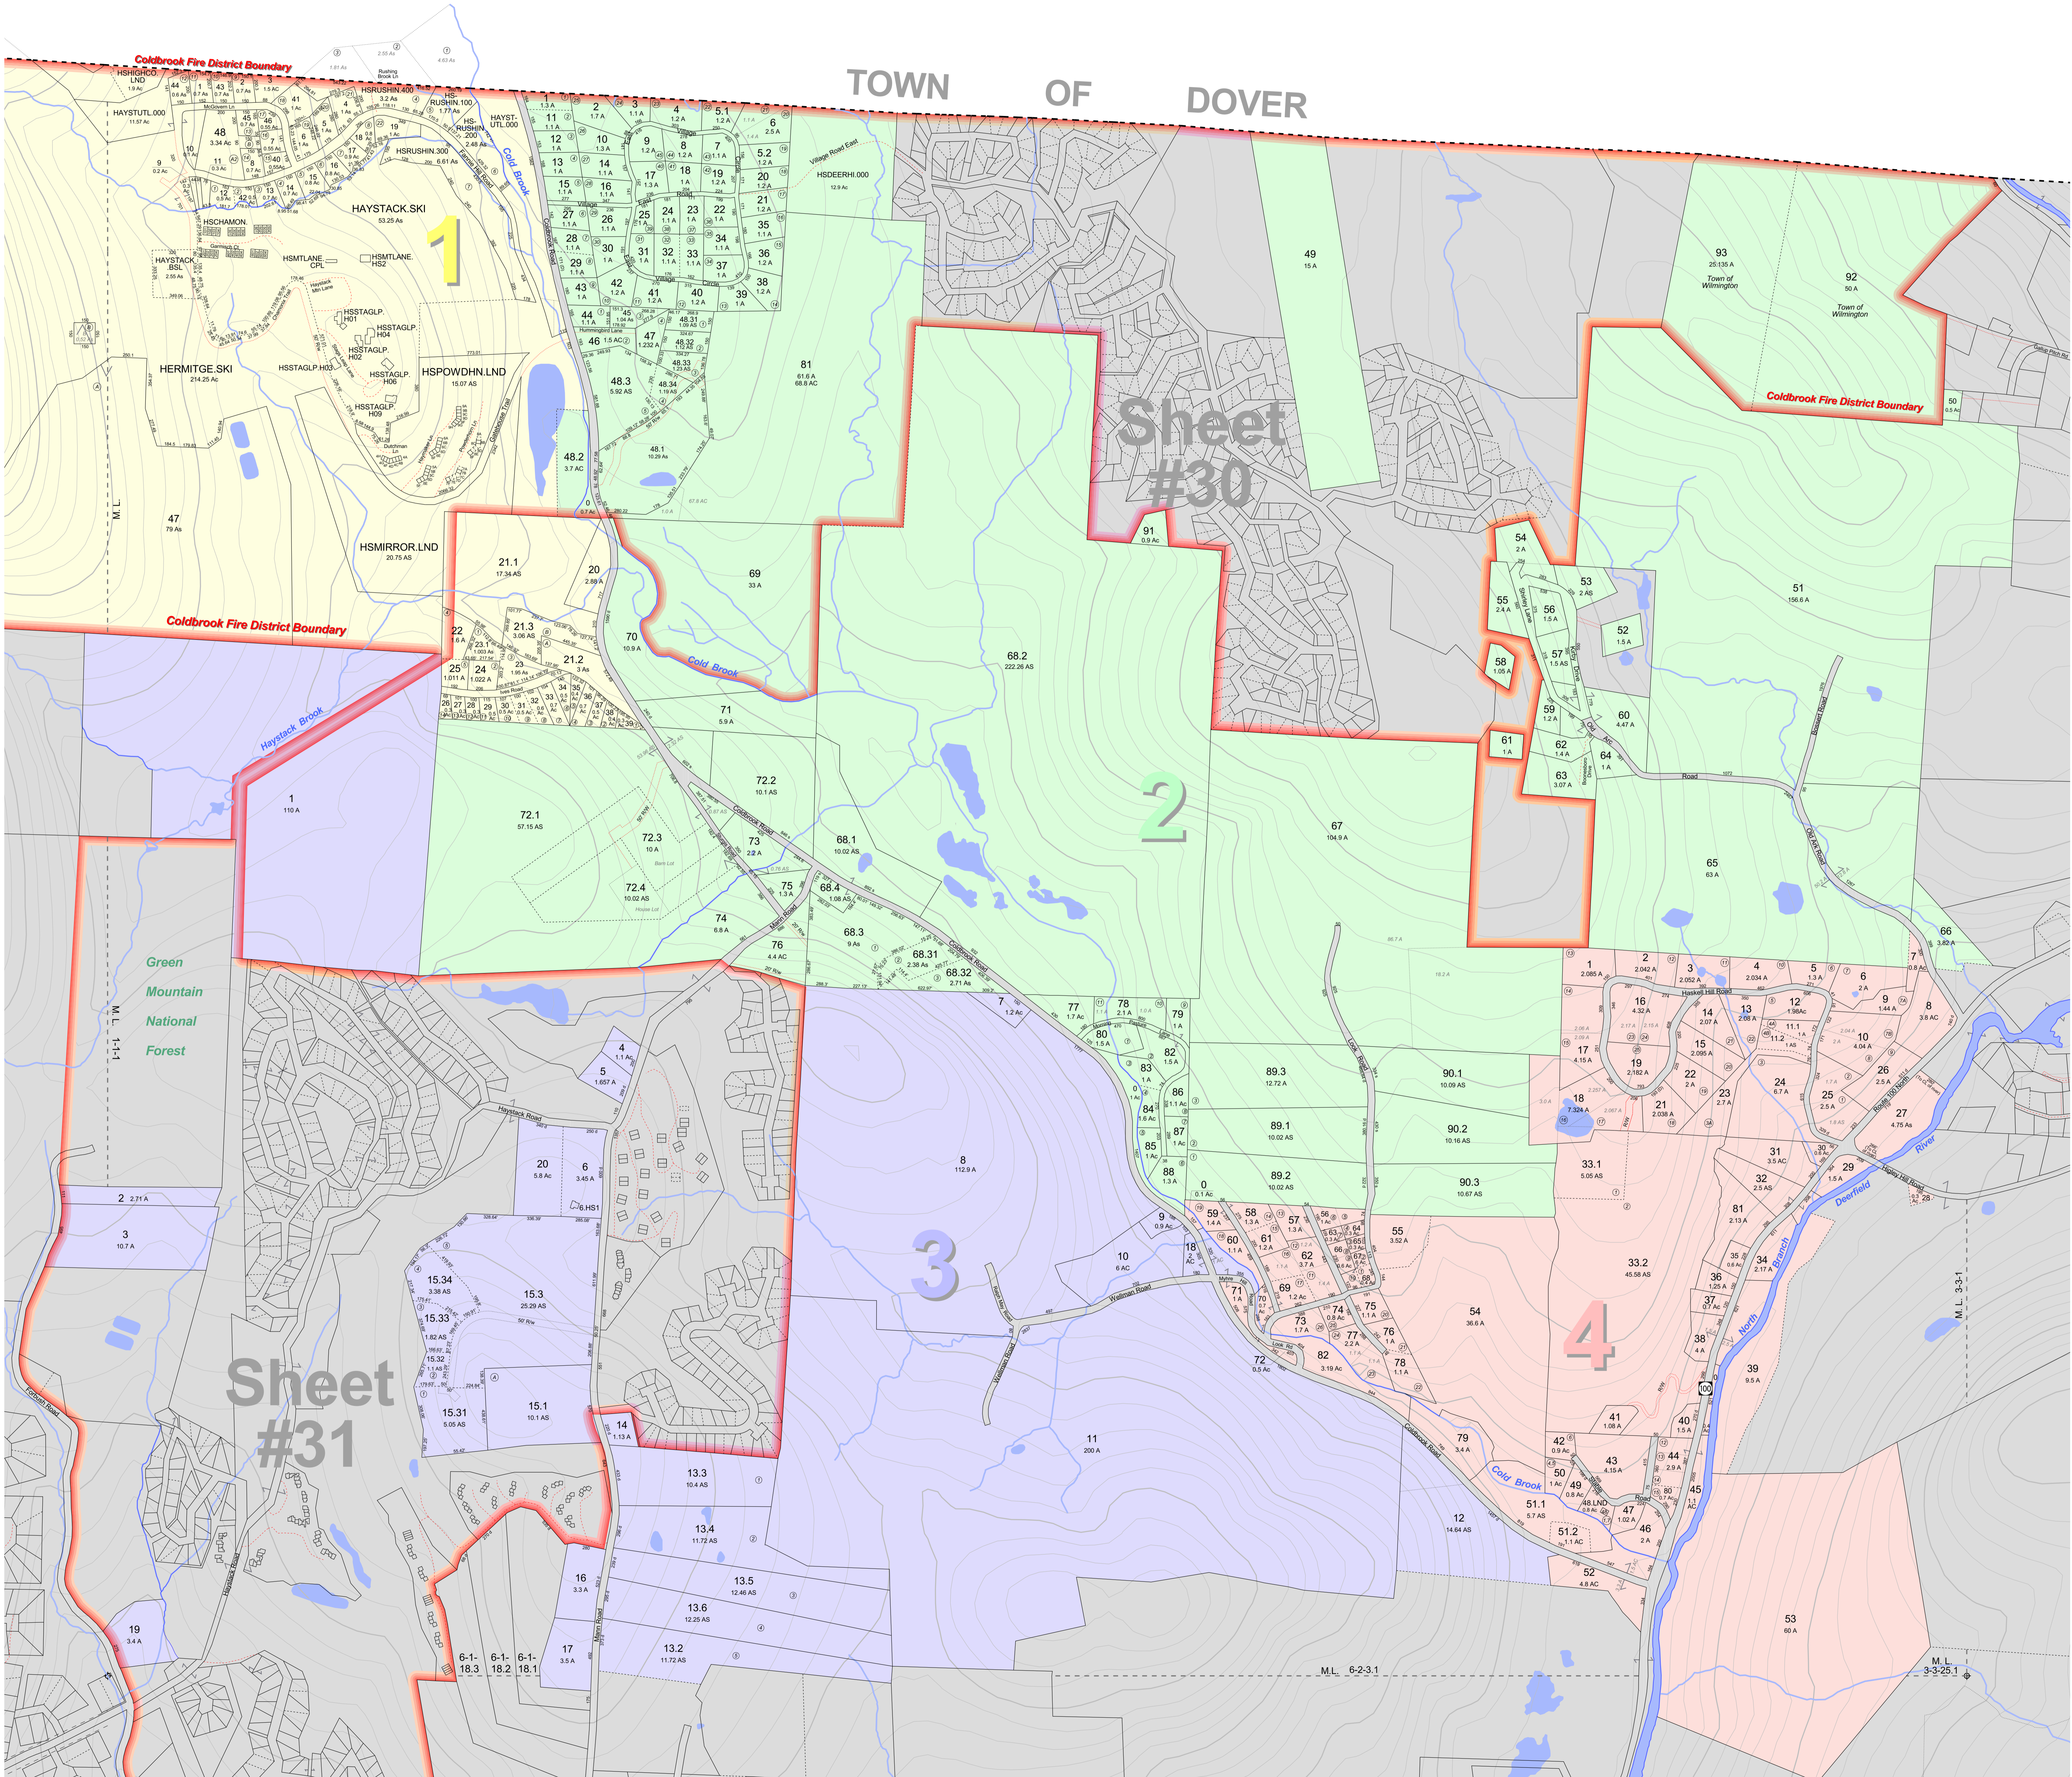


Disclaimer:  
Cartographic Technologies, Inc. (CTI) assumes no liability as to the  
sufficiency, accuracy, or the user's interpretation of the data delineated  
hereon.

Cartographic Technologies, Inc.  
GIS • Mapping • Programming  
P.O. Box 992, Putney, VT 05346  
cartographictechnologies@gmail.com



**Map Scale 1:5000**  
1 inch equals 416.7 feet  
1/2 inch square equals 1 acre


This map is for assessment purposes only.  
It is not to be used for description,  
conveyance, or determination of legal title.

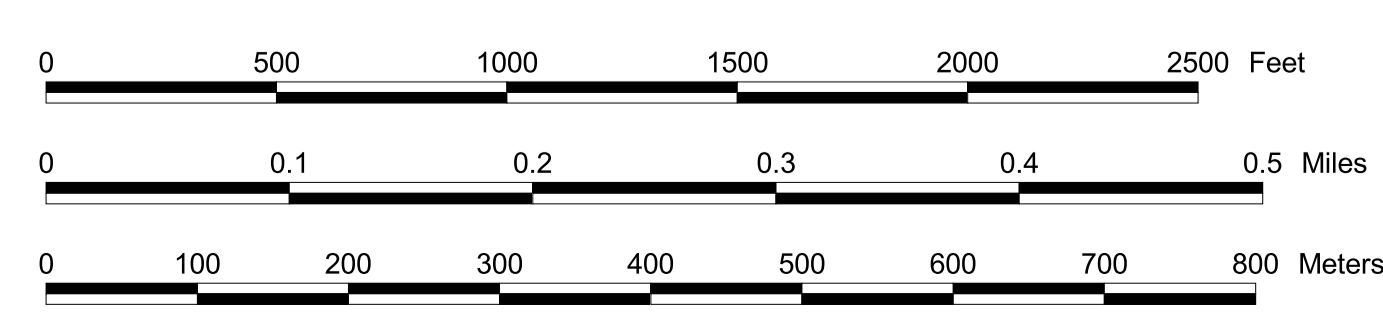

- Acreeage**
- A Deeded
  - S Surveyed
  - AC Calculated
  - Ac GIS Calculated

- 1 Block Number
- 42 Parcel Number
- 32.2 Parcel Acreage
- 150 Road Frontage
- ① Sublot Number
- Leader Lines
- Sheet Corners
- Brook & Streams

- Parcel Line
- Parcel Line - Common Ownership
- Lot Subdivision
- Land Hook (Common Ownership)
- Private Right-of-Way
- Private Road
- Town Line
- Match Line
- 20' Contour

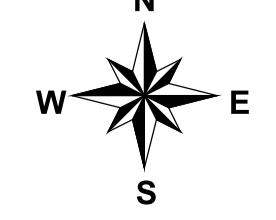

**Map Sheet #2**  
OrthoPhoto Sheet 120044  
Wilmington North

