


Disclaimer:
Cartographic Technologies, Inc. (CTI) assumes no liability as to the
sufficiency, accuracy, or the user's interpretation of the data delivered
hereon.

Current To
April 1
2019
Wilmington, VT


Cartographic Technologies, Inc.
GIS • Mapping • Programming • Training
P.O. Box 992, Putney, VT 05346
cartographictechnologiesinc@gmail.com

Map Scale 1:2,500
1 inch equals 208.4 feet
1/2 inch square equals 1/4 acre

This map is for assessment purposes only.
It is not to be used for description,
conveyance, or determination of legal title.

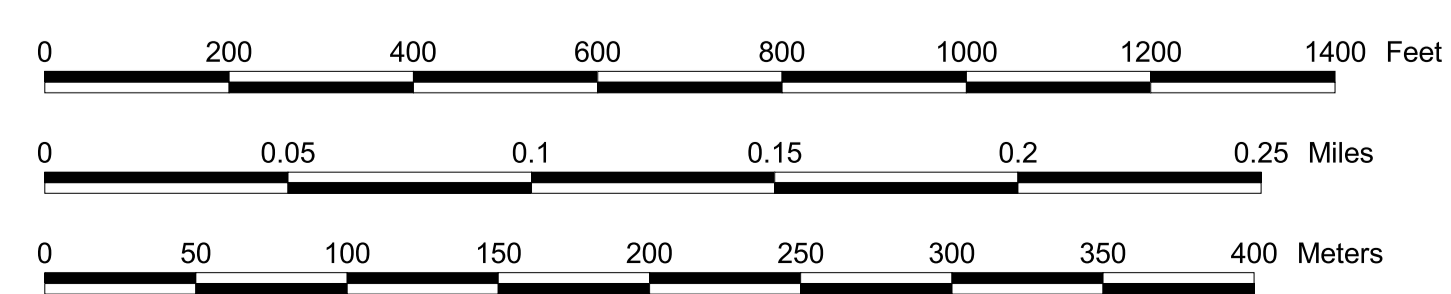

- Acreage**
A Deeded
AS Surveyed
AC Calculated
Ac GIS Calculated
- Block Number**
Parcel Number
Parcel Acreage
Road Frontage
Sublot Number
Leader Lines
Sheet Corners
Brooks & Streams
- Parcel Lines
Parcel Line - Common Ownership
Lot Subdivision
Land Hook (Common Ownership)
Private Right-of-Way
Private Road
Town Line
Match Line
20' Contour

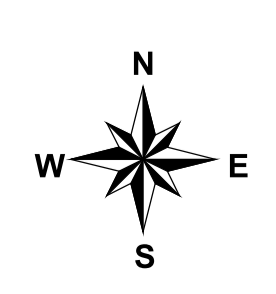

Map Sheet
#21
OrthoPhoto Sheet
122040
Wilmington Village East

