


TOWN OF SEARSBURG COUNTY
BENNINGTON

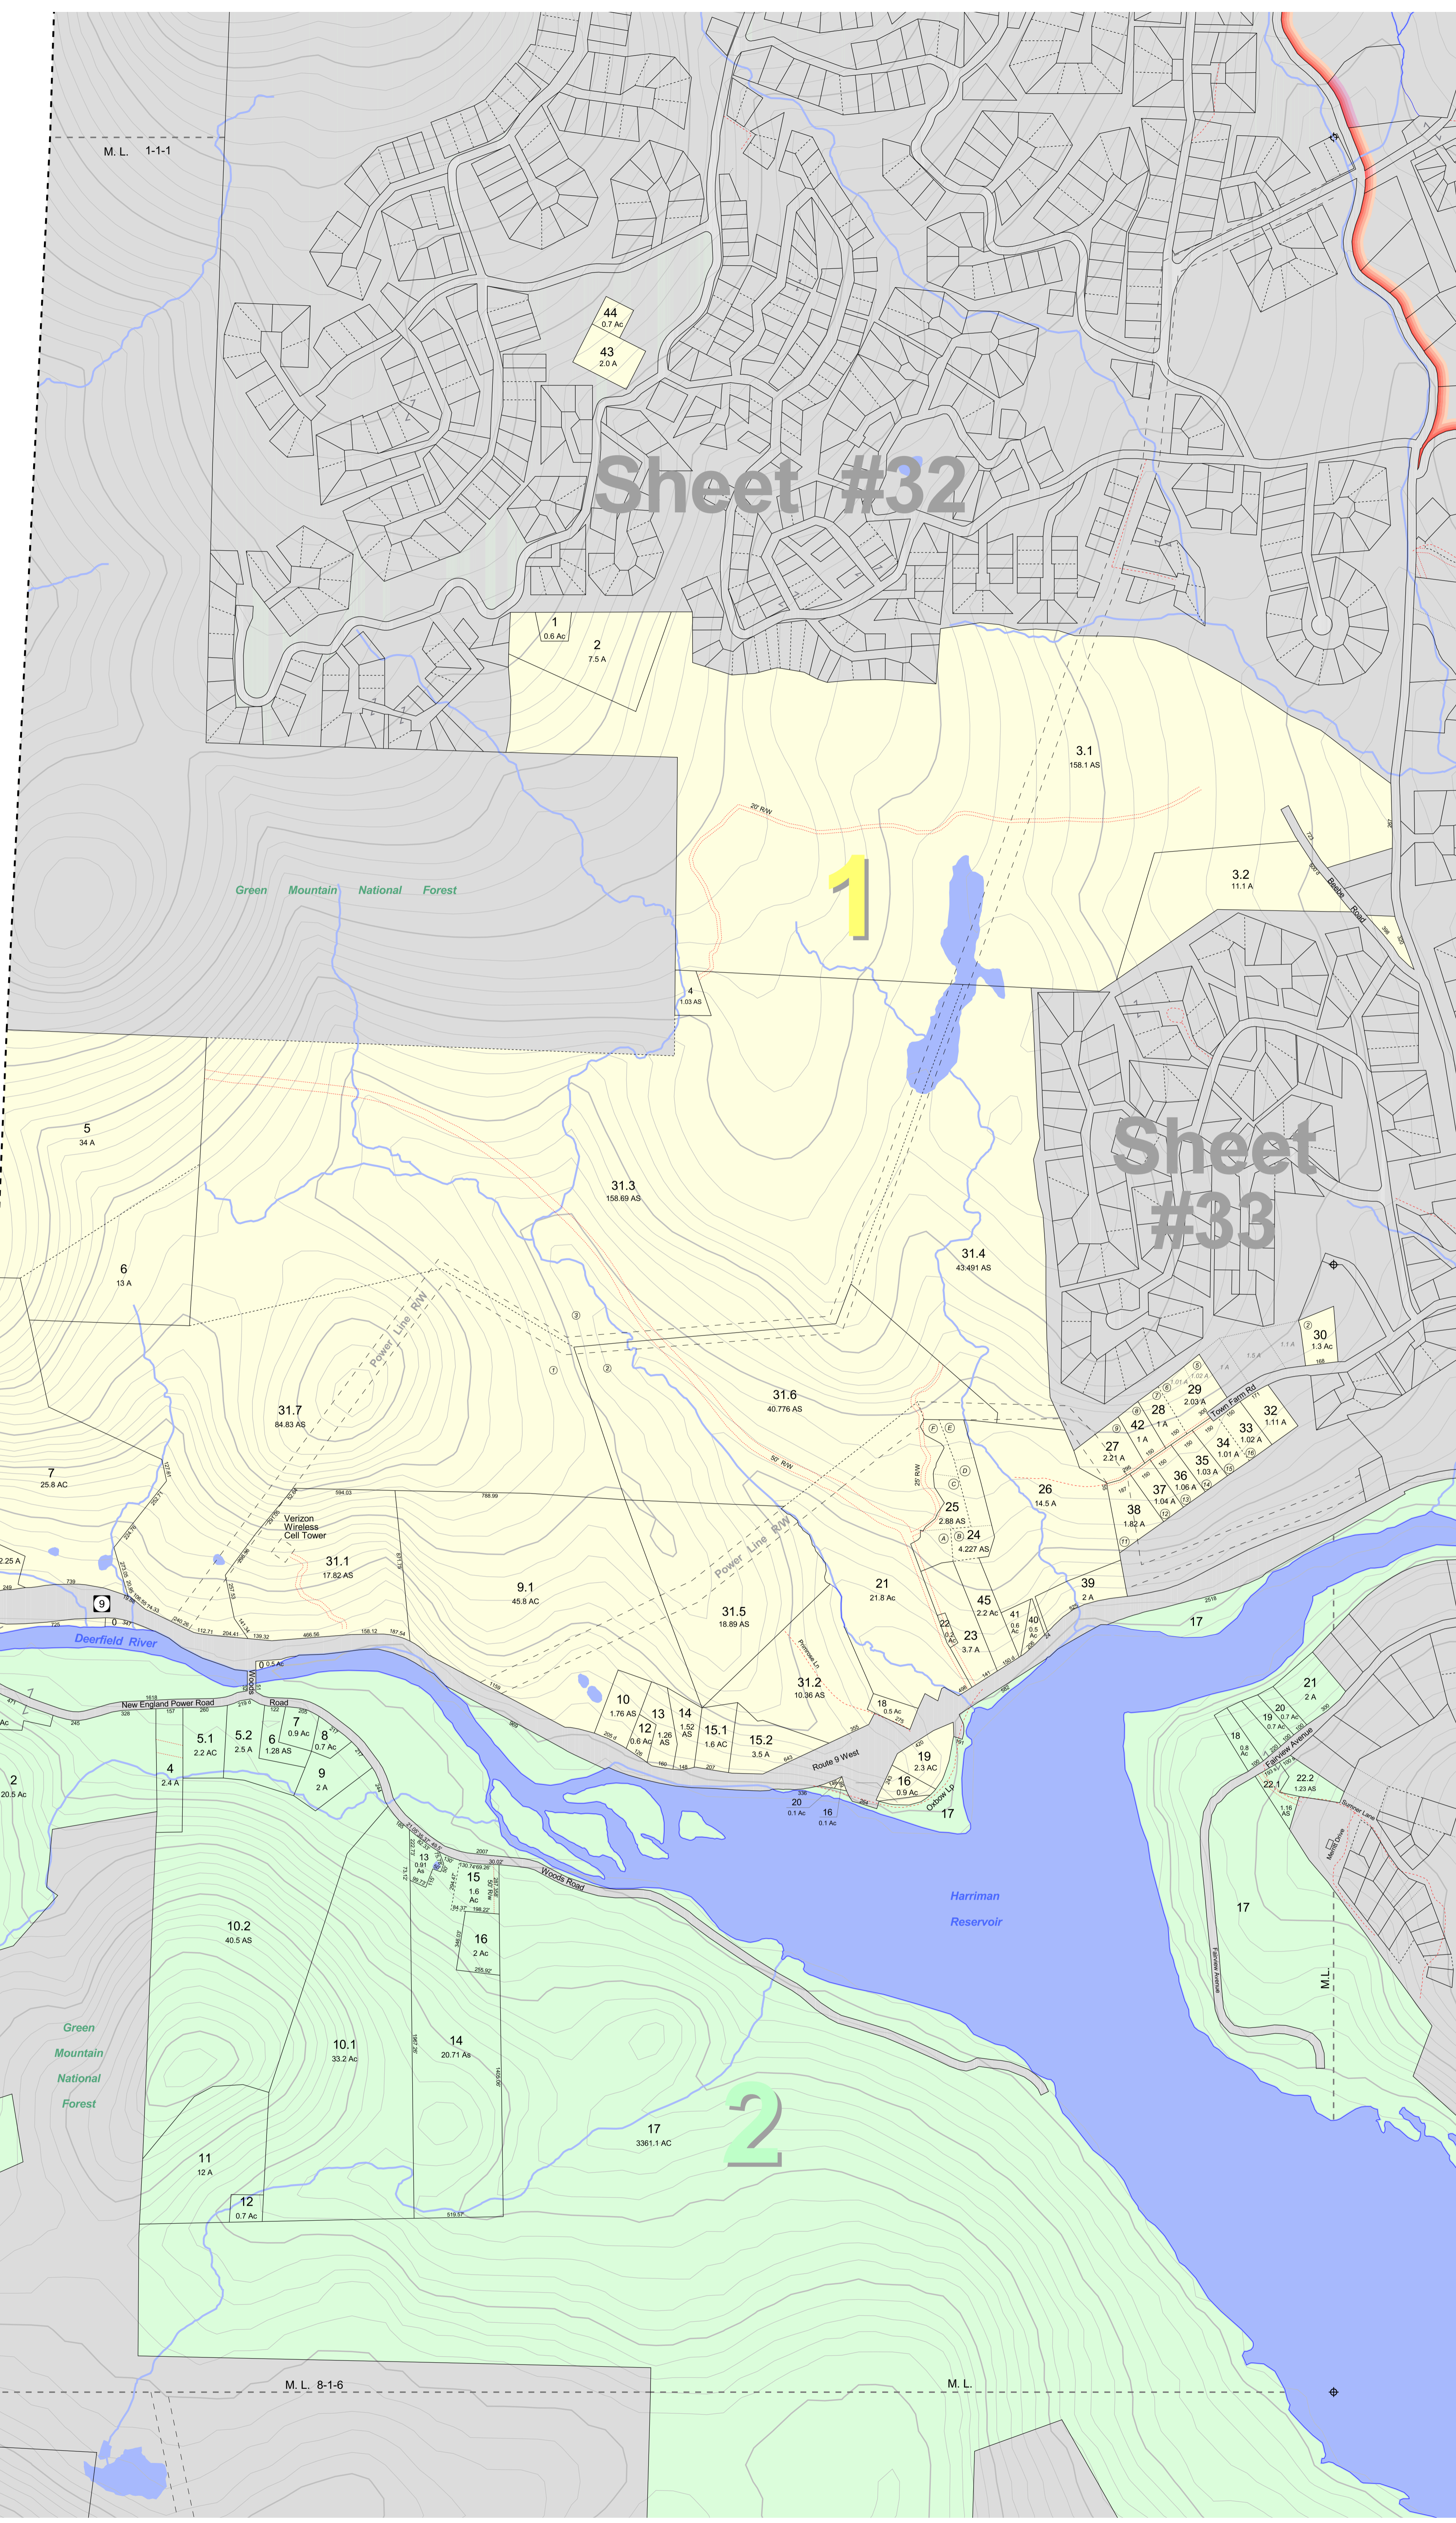


Disclaimer:
Cartographic Technologies, Inc. (CTI) assumes no liability as to the sufficiency, accuracy, or the user's interpretation of the data delineated hereon.

Cartographic Technologies, Inc.
GIS • Mapping • Programming • Training
P.O. Box 992, Putney, VT 05346
cartographictechnologiesinc@gmail.com




Map Scale 1:5000
1 inch equals 416.7 feet
1/2 inch square equals 1 acre

This map is for assessment purposes only.
It is not to be used for description,
conveyance, or determination of legal title.

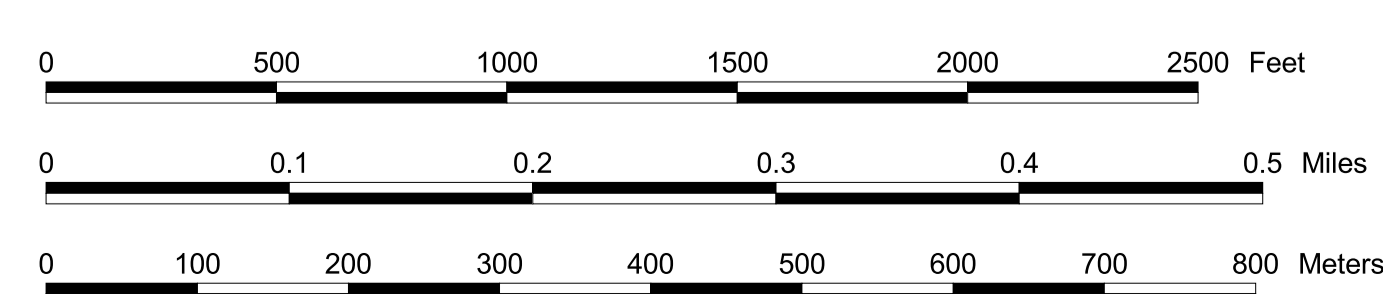

- | | | |
|-------------------|---------------------|--------------------------------|
| Acres | Block Number | Parcel Lines |
| A Deeded | 42 Parcel Number | Parcel Line - Common Ownership |
| AS Surveyed | Parcel Acreage | Parcel Line - Lot Subdivision |
| AC Calculated | 150 Road Frontage | Land Hook (Common Ownership) |
| Ac GIS Calculated | Sublot Number | Private Right-of-Way |
| | Leader Lines | Private Road |
| | Sheet Corners | Town Line |
| | Brooks & Streams | Match Line |
| | | 20' Contour |

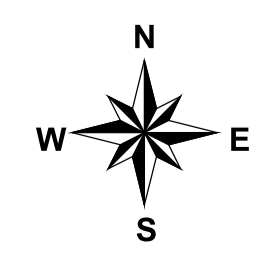

Map Sheet #5
OrthoPhoto Sheet 116040
Medburyville

