


Disclaimer:
Cartographic Technologies, Inc. (CTI) assumes no liability as to the
sufficiency, accuracy, or the user's interpretation of the data delivered
hereon.

**Current to
April 1
2020**

Cartographic Technologies, Inc.
GIS • Mapping • Programming • Training
P.O. Box 992, Putney, VT 05346
cartographictechnologies@gmail.com

Map Scale 1:2,500
1 inch equals 208.4 feet
1/2 inch square equals 1/4 acre


This map is for assessment purposes only.
It is not to be used for description,
conveyance, or determination of legal title.

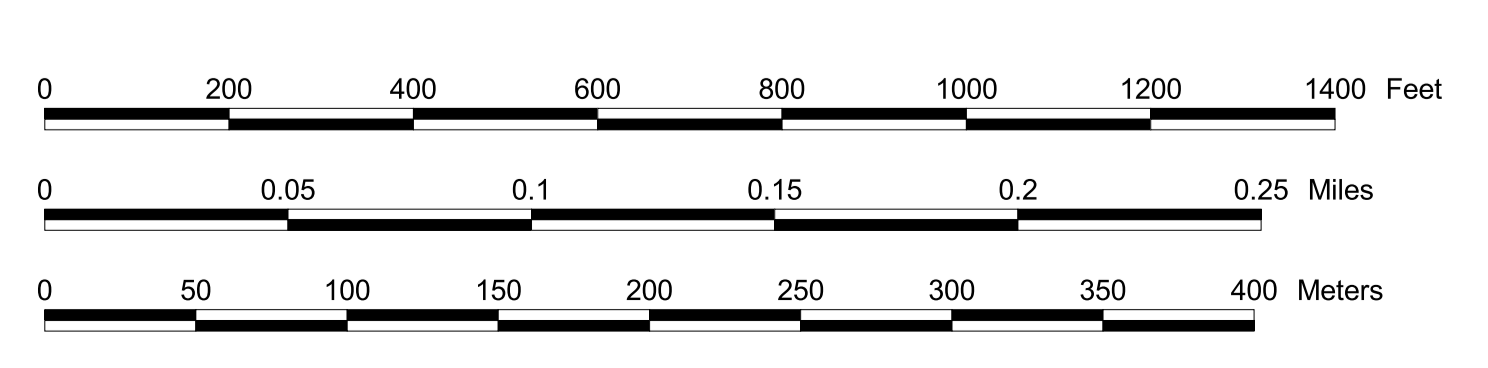

Acres
A Deeded
S Surveyed
Ac Calculated

Block Number
Parcel Number
Active Parcel Acreage
Lot/Inactive Parcel Acreage
Sublot Number
Ortho Sheet Corners
Brooks & Streams

Parcel Lines
Parcel Line - Common Ownership
Lot Subdivision
Land Hook (Common Ownership)
Private Right-of-Way
Private Road
Town Line
Match Line
20' Contour

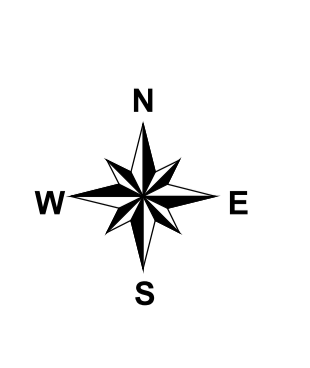

Map Sheet
Chimney Hill North
Sections
A and M

