


Disclaimer:
Cartographic Technologies, Inc. (CTI) assumes no liability as to the
sufficiency, accuracy, or the user's interpretation of the data delivered
hereon.

Current To
April 1
2020
Wilmington, VT


Cartographic Technologies, Inc.
GIS • Mapping • Programming • Training
P.O. Box 992, Putney, VT 05346
cartographictechnologies@gmail.com

Map Scale 1:2,500
1 inch equals 208.4 feet
1/2 inch square equals 1/4 acre

This map is for assessment purposes only.
It is not to be used for description,
conveyance, or determination of legal title.

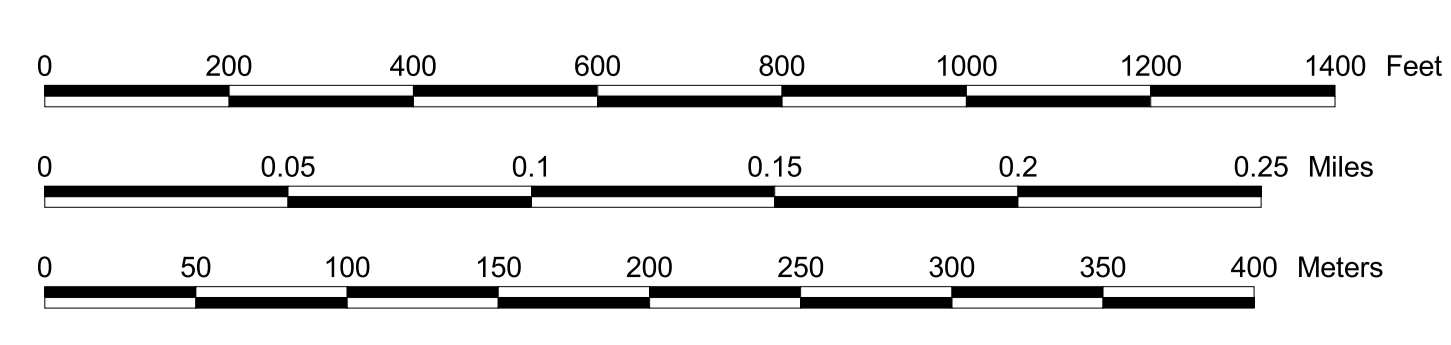

- Acreage**
- A Deeded
 - As Surveyed
 - Ac Calculated
- Block Number**
- 42 Parcel Number
 - 5 As Active Parcel Acreage
 - 7 As Lot/Inactive Parcel Acreage
 - Ⓜ Sublot Number
 - Ⓢ Ortho Sheet Corners
 - Ⓛ Brooks & Streams
- Parcel Lines**
- Parcel Line - Common Ownership
 - Parcel Line - Lot Subdivision
 - Land Hook (Common Ownership)
 - Private Right-of-Way
 - Private Road
 - Town Line
 - Match Line
 - 20' Contour

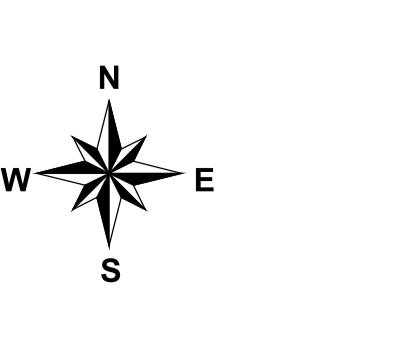

Map Sheet
#21
OrthoPhoto Sheet
122040
Wilmington Village East

